


ELEVATION

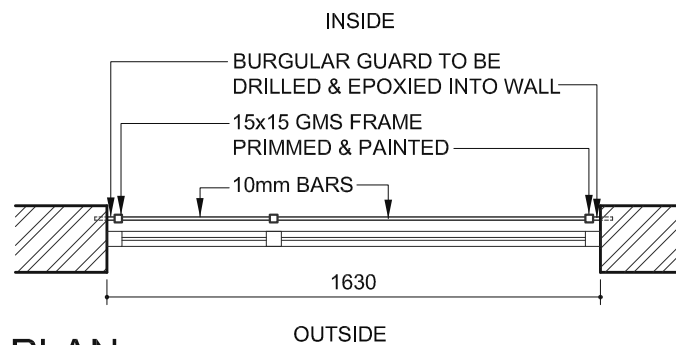

PLAN

- * WINDOW NO. : W01 / W07
- * BURGULAR GUARD REFERENCE NO. : BG01
- * COLOUR : EARTH (VEDOC VP 6115)PS

● revisions	date	amendments
-	-	-

NOTE:
-ALL DIMENSIONS TO BE CHECED ON SITE
PRIOR TO INSTALLATION
-WINDOWS VIEWED FROM THE EXTERIOR.

● drawing
BURGULAR GUARD SCHEDULE
Annexure C : Window Bars

- all work to be done in accordance with the sabs 0400
- figured dimensions to be taken in preference to scaled dimensions
- report any discrepancies direct to the architect before commencing work
- this drawing is copyright and remains with the architect

● project WESTWOOD ESTATE NEW
RESIDENTIAL APARTMENTS - PHASE 1

● location PROPOSED PORTION 100, ERF 3
GARDEN PARK.

● client SPENCER GORE DEVELOPMENTS (PTY)
LTD



● scale 1:25
● date 17 July 2007
● drawn D.R

● drawing no 06030 P1 ws201

● revision

-

tel +27 31 275 5800
fax +27 31 275 5855
e-mail info@eparch.co.za
po box 2757 westway office park
16 the boulevard westway office park
westville - south africa